


VILY TŘEBONICE

1NP V5 - 4kk LOŽNICE 3 KOUPELNY 3,5
BEDROOM 3 BATHS 3,5

CELKOVÁ PLOCHA PODLAŽÍ
VILLA AREA 262,28 m²

PLOCHA TERAS
TERRACE AREA 46,87 m²

POZEMEK
LAND AREA 689,61 m²

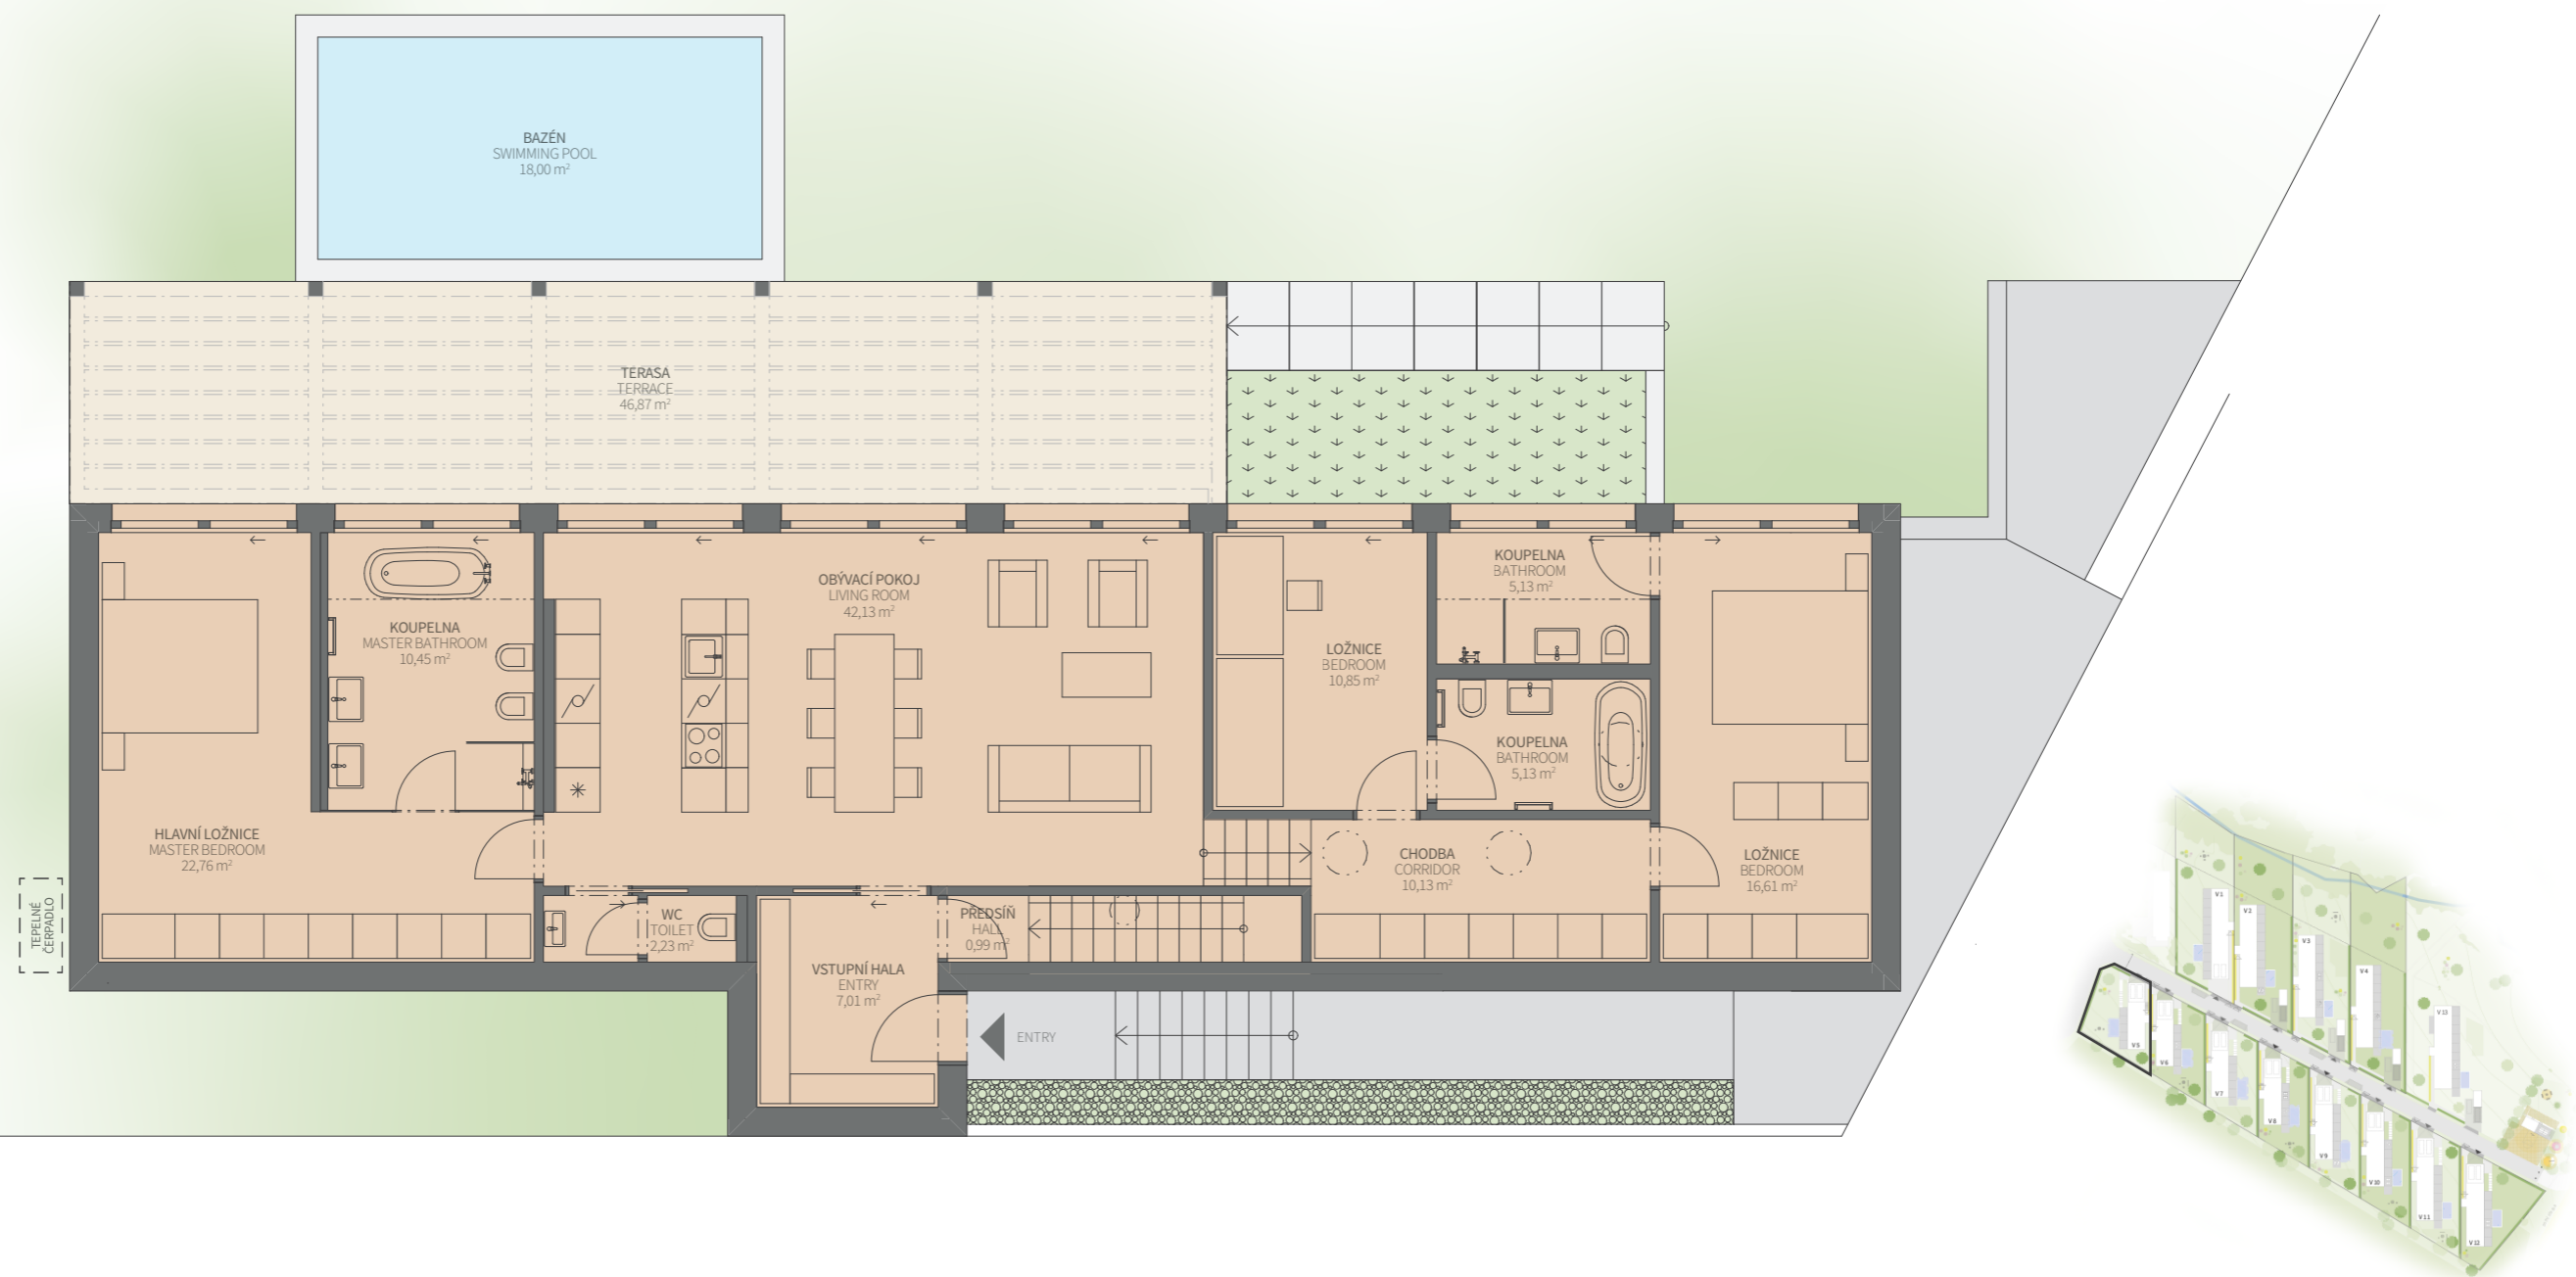

POZN. V půdorysu znázorněné movité věci – nábytek, vestavěný nábytek, umělecké předměty, kuchyňská linka včetně spotřebičů, AV technika a další spotřebiče, stínění, svítidla – nejsou součástí ani příslušenstvím jednotky - RD. Vyhrazuje si právo změny. Veškeré materiály a informace jsou pouze orientační. V uvedených plochách jednotek jsou započítány plochy příček, šachet a sloupů v souladu s vládním nařízením 366/2013 Sb.
NOTE: Movable objects displayed in floor plan – furniture, built-in furniture, artworks, kitchen desk including kitchen appliances, audiovisual technique and other appliances, hadings, lights - these are not part of unit. We are reserves the right to make changes. All materials and information are for rough reference only. The stated areas of units include the areas of partition walls, shafts and columns in accordance with the Governmental Regulation No. 366/2013 Coll.
*kryté garážové stání / covered parking space



VILY TŘEBONICE

1PP V5 - 4kk LOŽNICE 3 KOUPELNY 3,5
BEDROOM 3 BATHS 3,5

CELKOVÁ PLOCHA PODLAŽÍ 262,28 m²
VILLA AREA

PLOCHA TERAS 46,87 m²
TERRACE AREA

POZEMEK 689,61 m²
LAND AREA

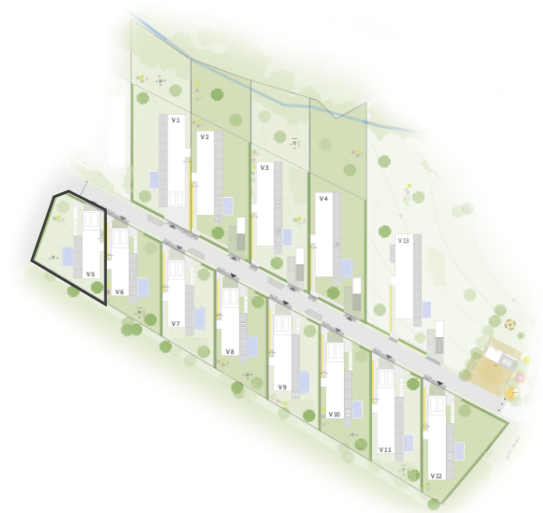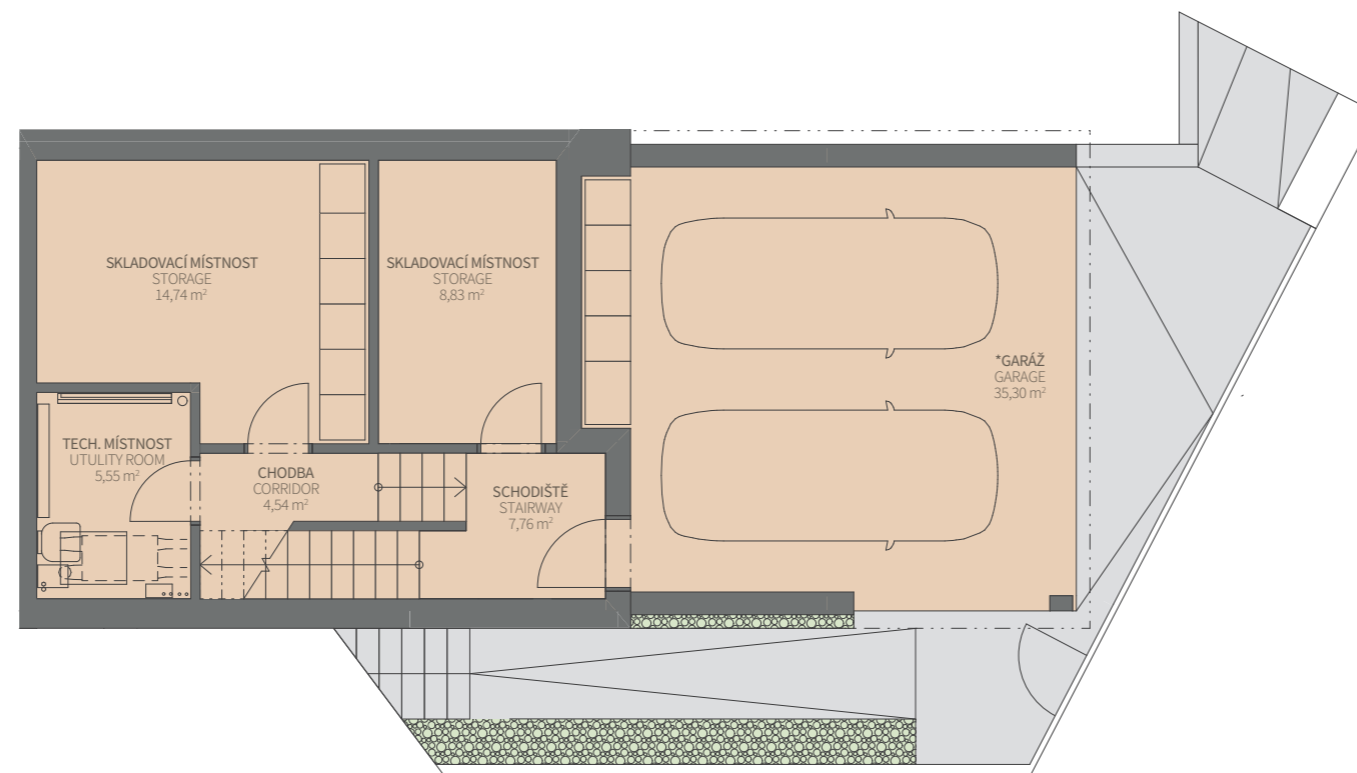

POZN. V půdorysu znázorněné movité věci – nábytek, vestavěný nábytek, umělecké předměty, kuchyňská linka včetně spotřebičů, AV technika a další spotřebiče, stínění, svítidla – nejsou součástí ani příslušenstvím jednotky - RD. Vyhrazuje si právo změny. Veškeré materiály a informace jsou pouze orientační. V uvedených plochách jednotek jsou započítány plochy příček, šachet a sloupů v souladu s vládním nařízením 366/2013 Sb.
NOTE: Movable objects displayed in floor plan – furniture, built-in furniture, artworks, kitchen desk including kitchen appliances, audiovisual technique and other appliances, hadings, lights - these are not part of unit. We are reserves the right to make changes. All materials and information are for rough reference only. The stated areas of units include the areas of partition walls, shafts and columns in accordance with the Governmental Regulation No. 366/2013 Coll.
*kryté garážové stání / covered parking space